



BEES FERRY WEST ASHLEY LIBRARY / COMMUNITY MEETING

JULY 24TH, 2017




M. B. Kahn Construction Co., Inc.
Since 1927



mcmillan | pazdan | smith
ARCHITECTURE





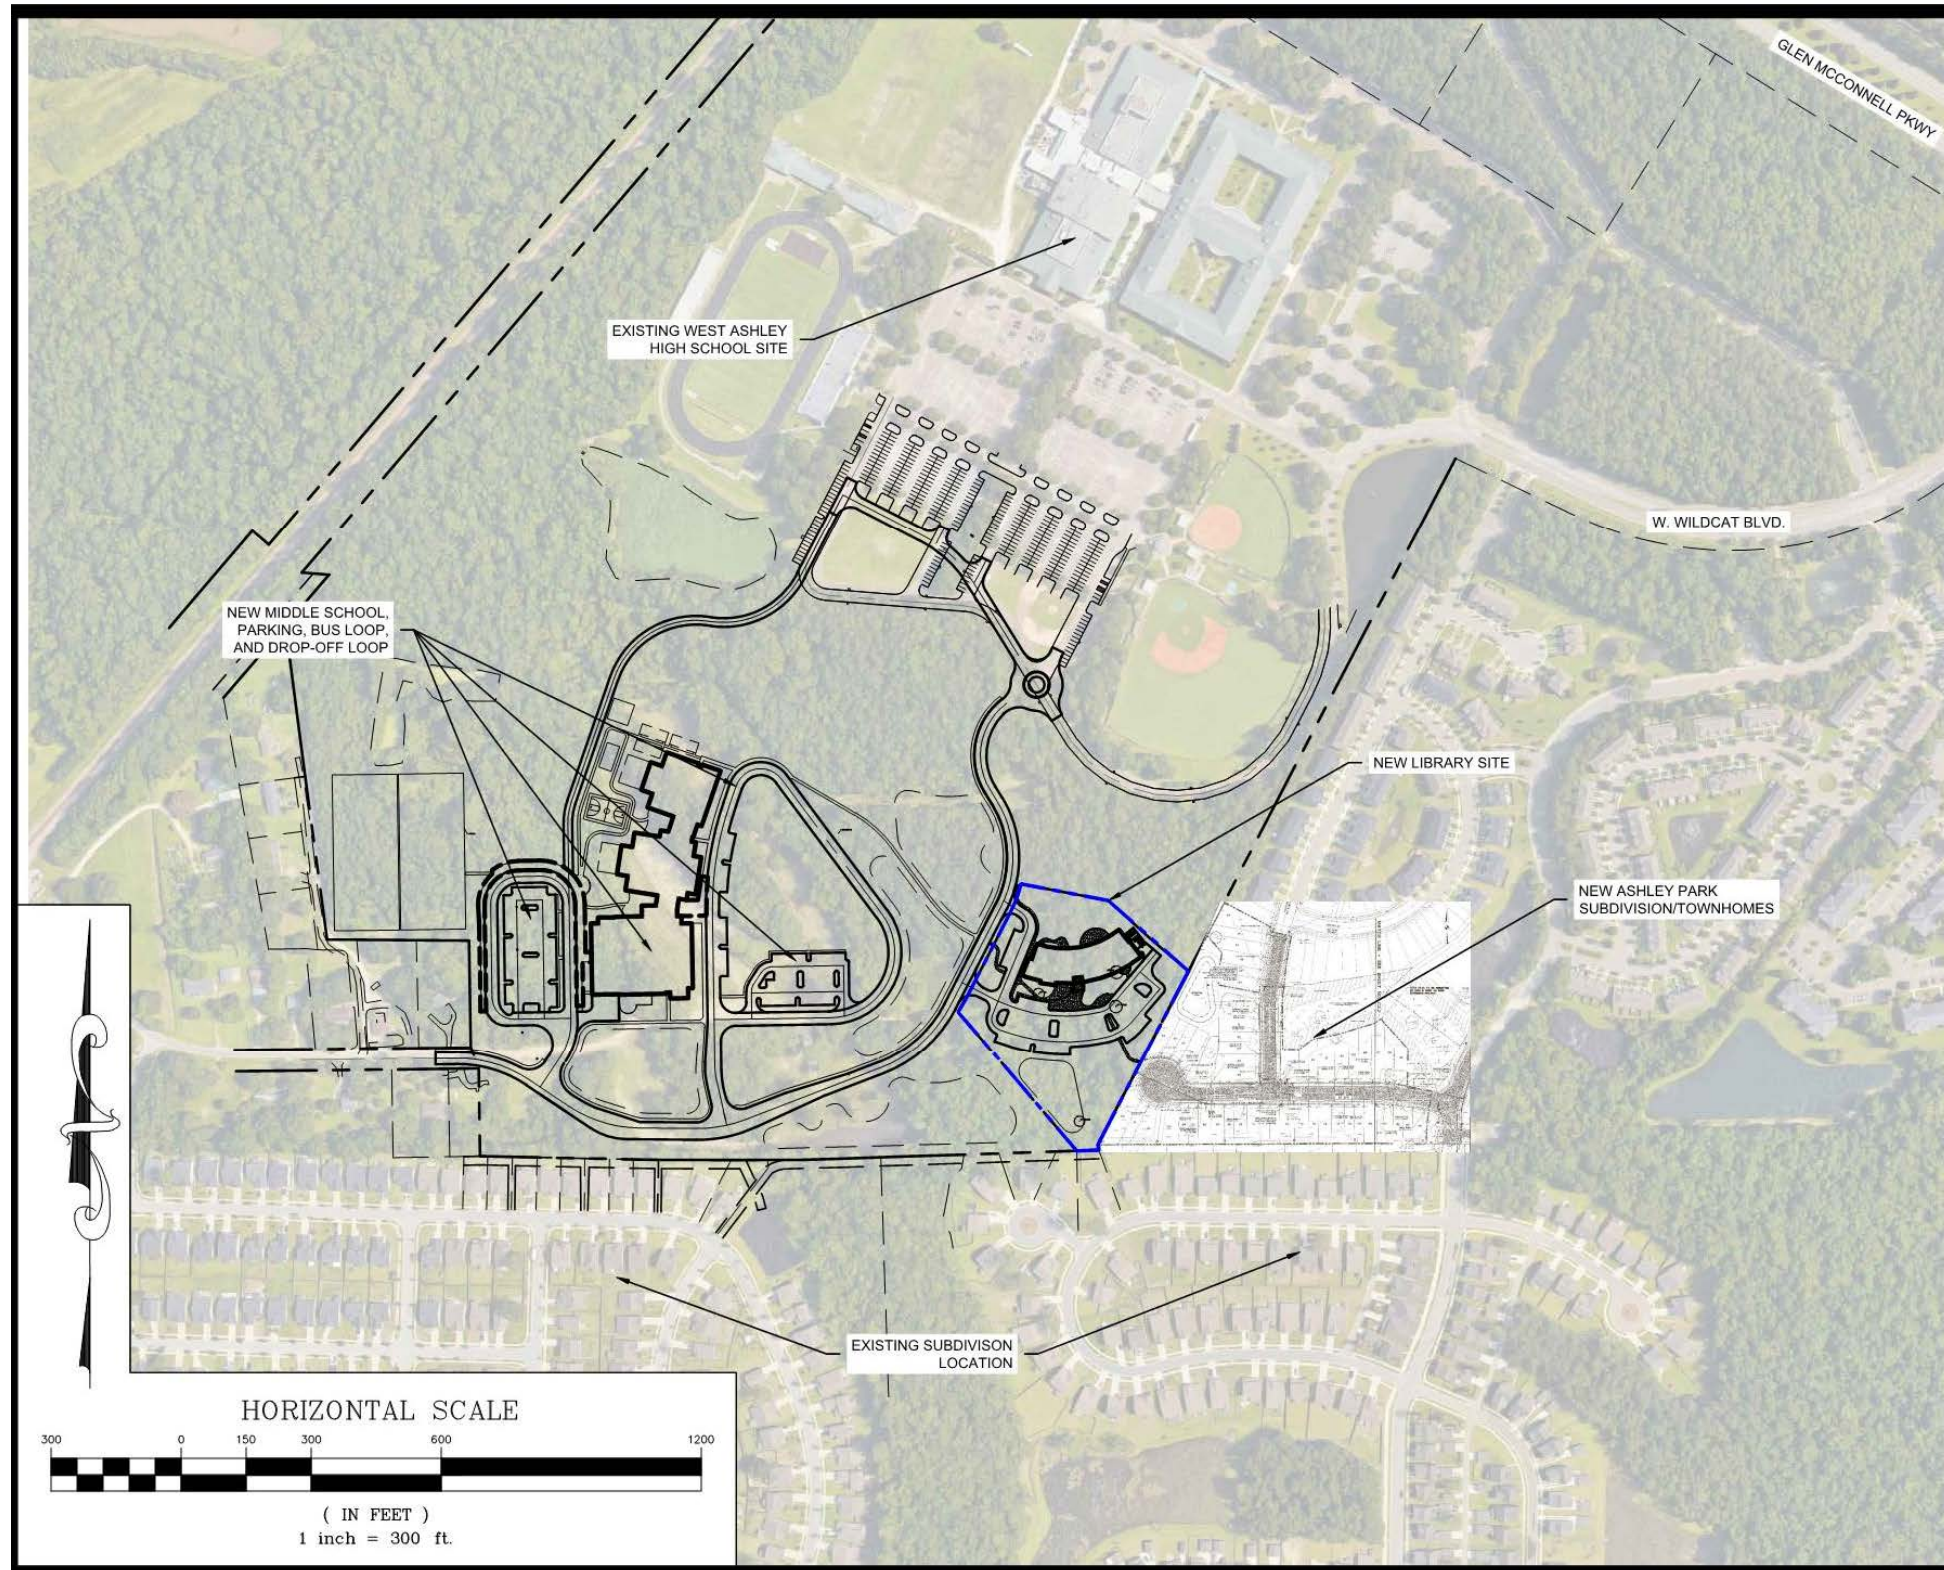


M. B. Kahn Construction Co., Inc.
Since 1927



mcmillan | pazdan | smith
 ARCHITECTURE




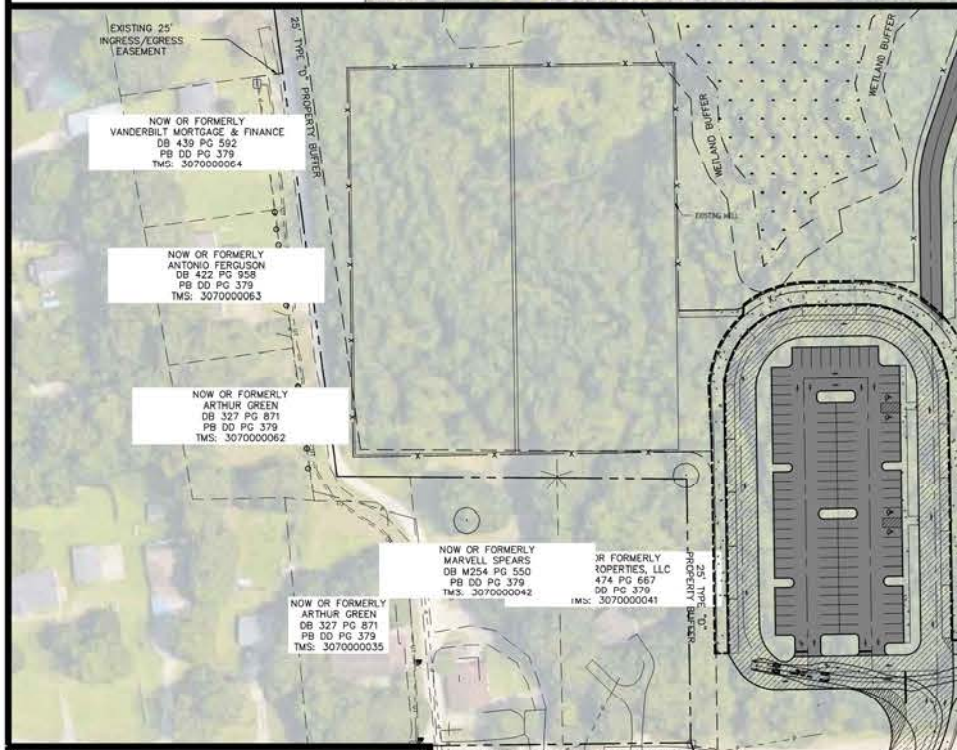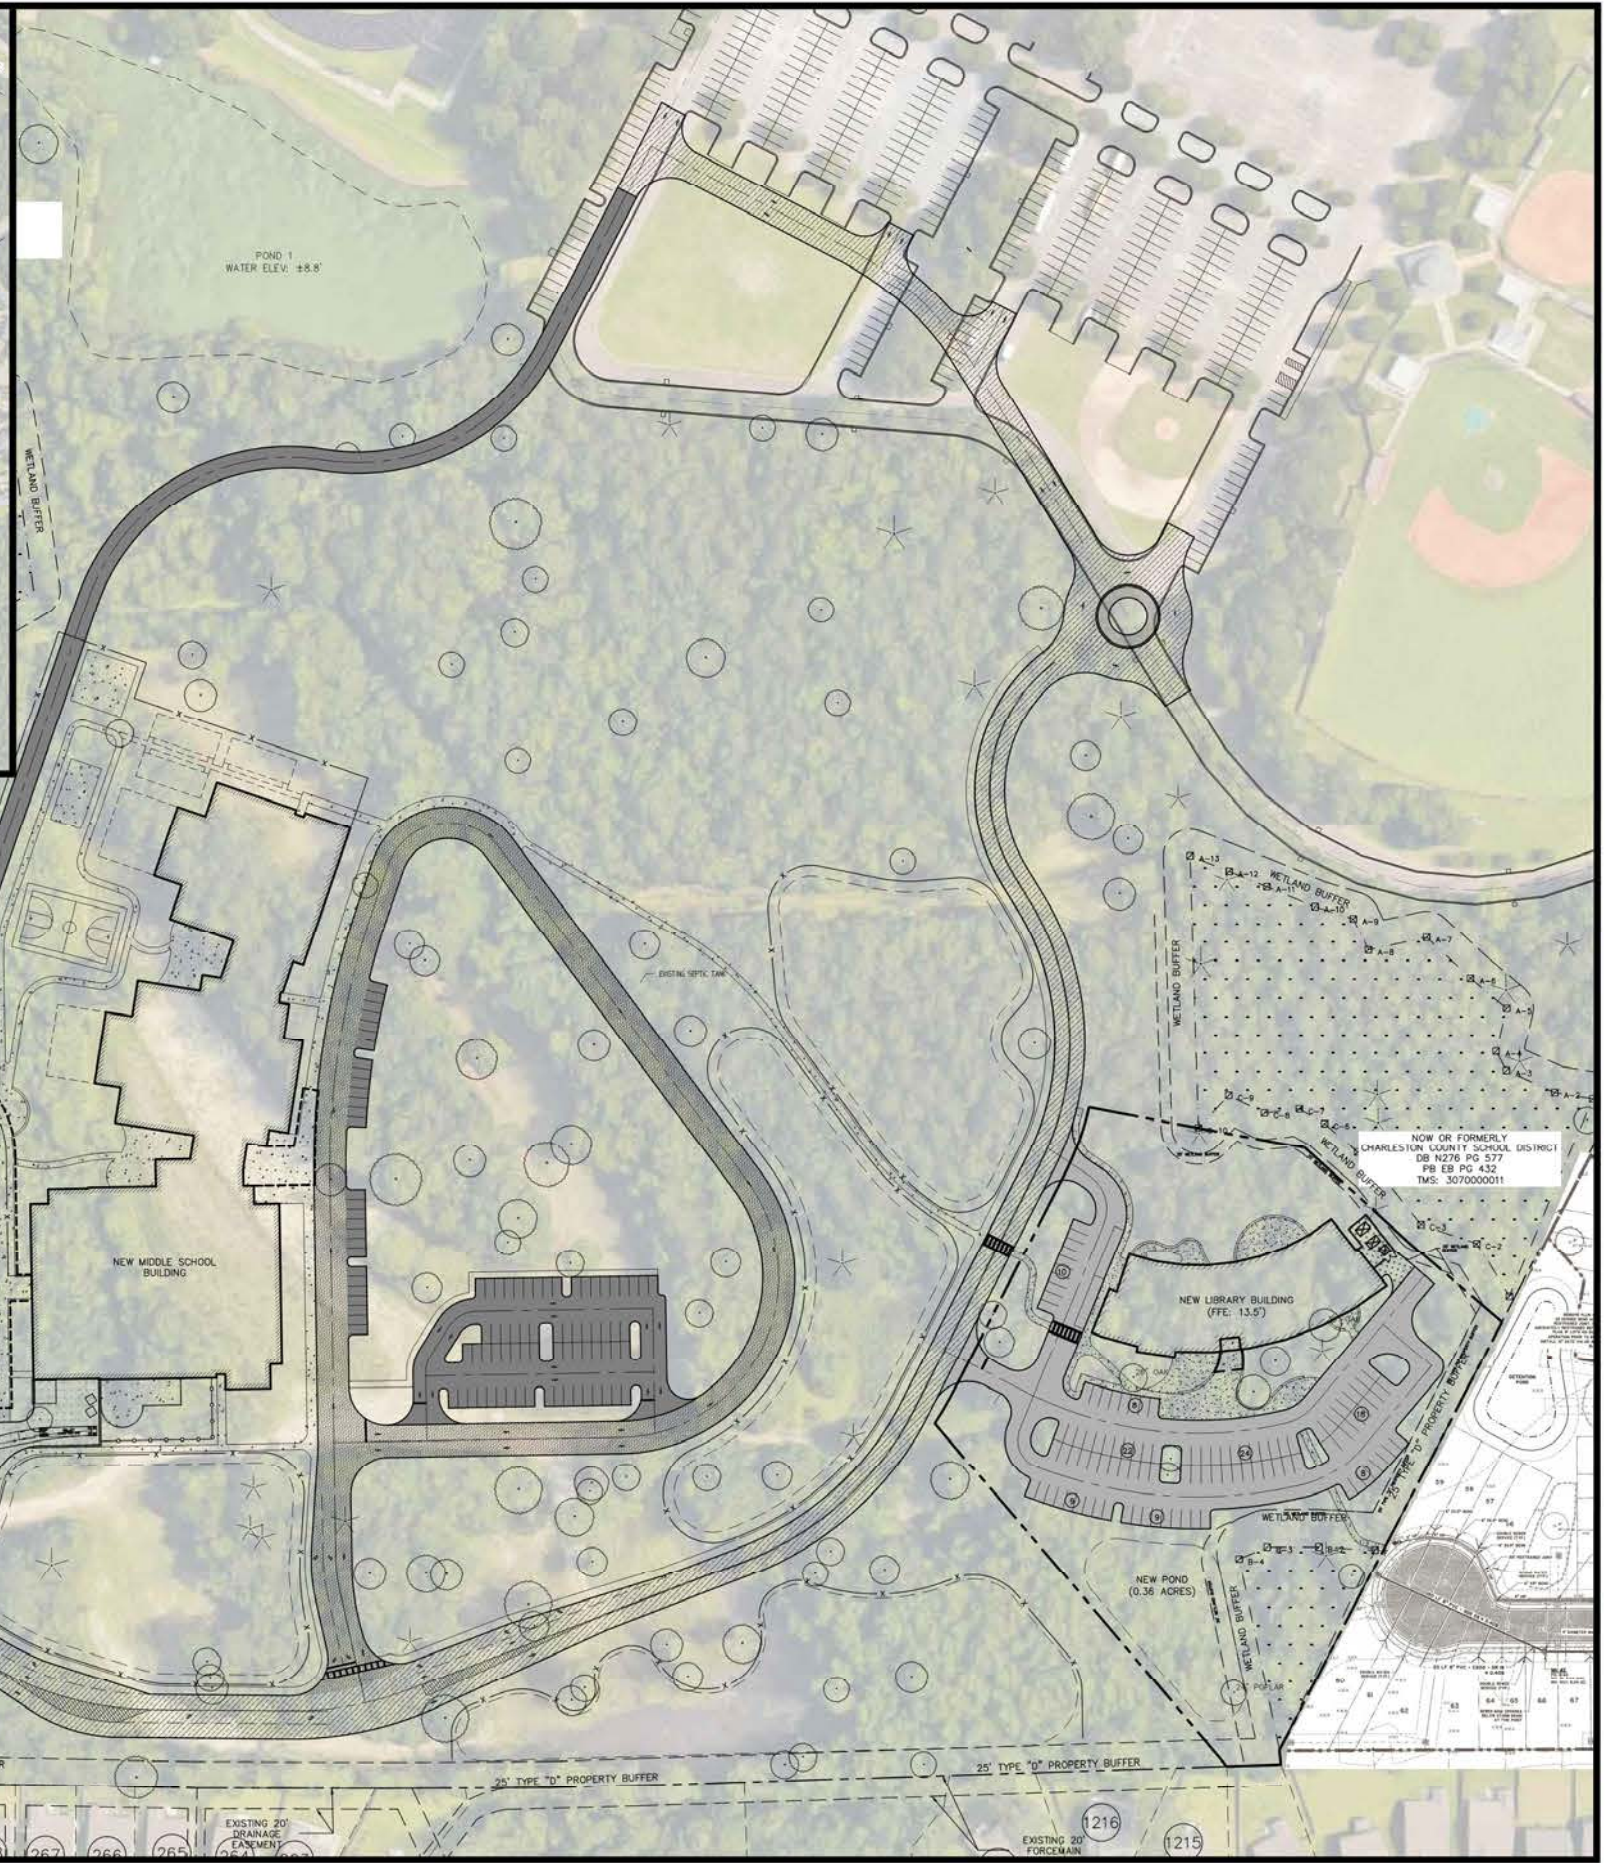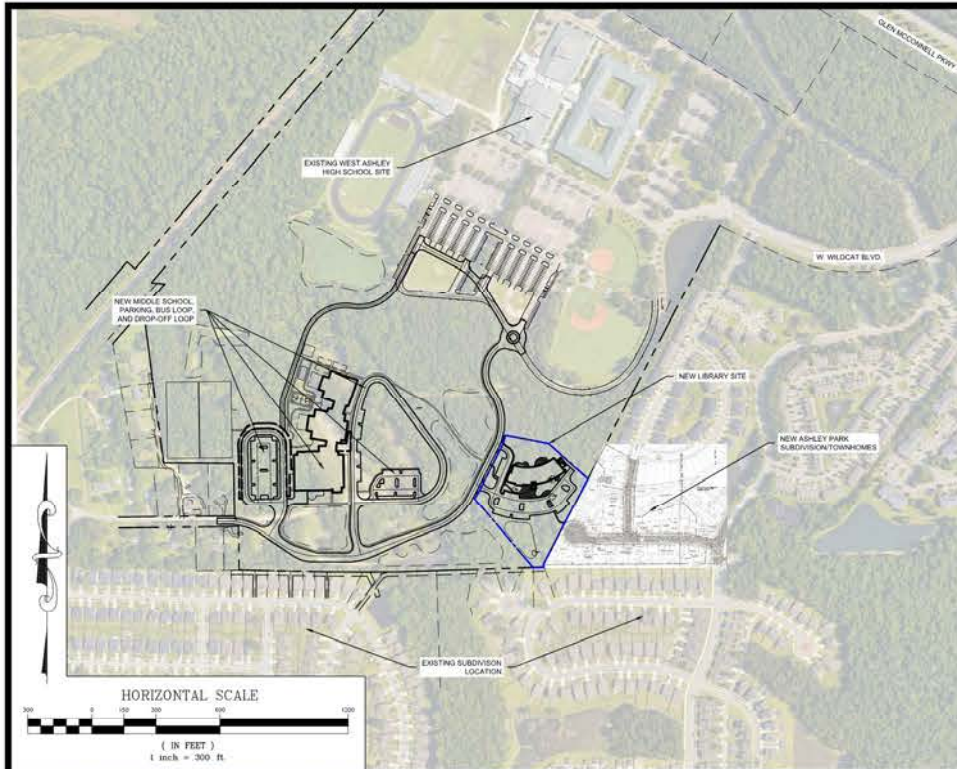

MASTER SITE PLAN

06-21-17

HORIZONTAL SCALE
 (IN FEET)
 1 inch = 60 ft

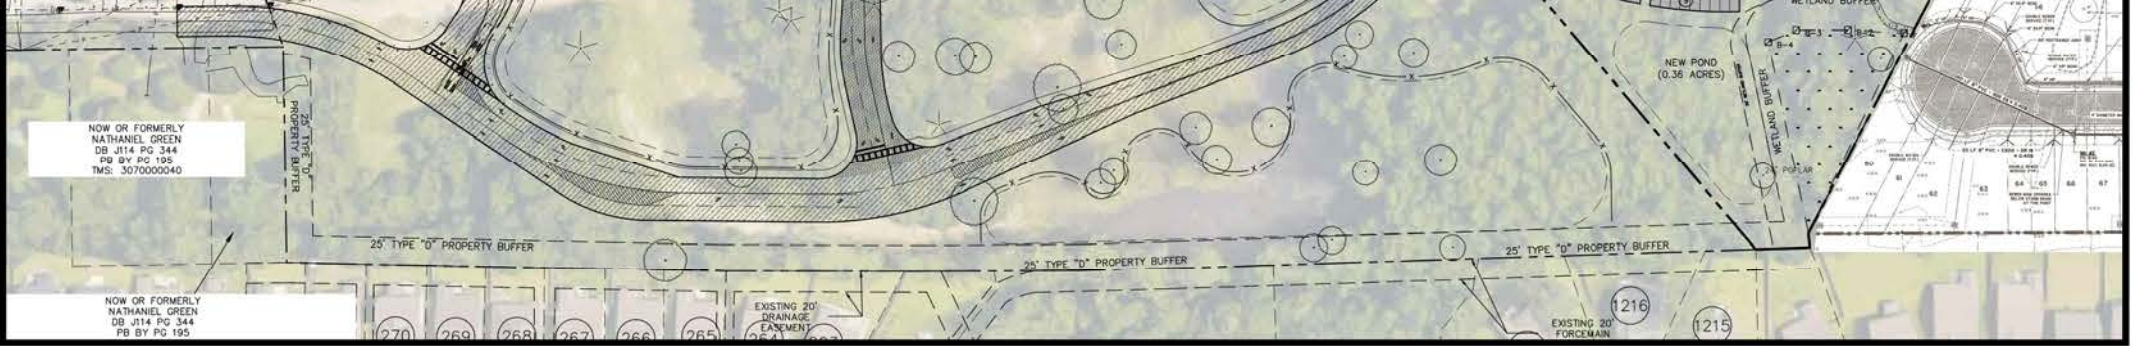



SW AERIAL VIEW



M. B. Kahn Construction Co., Inc.
Since 1927



mcmillan | pazdan | smith
ARCHITECTURE





SITE PLAN




M. B. Kahn Construction Co., Inc.
Since 1927



mcmillan | pazdan | smith
ARCHITECTURE



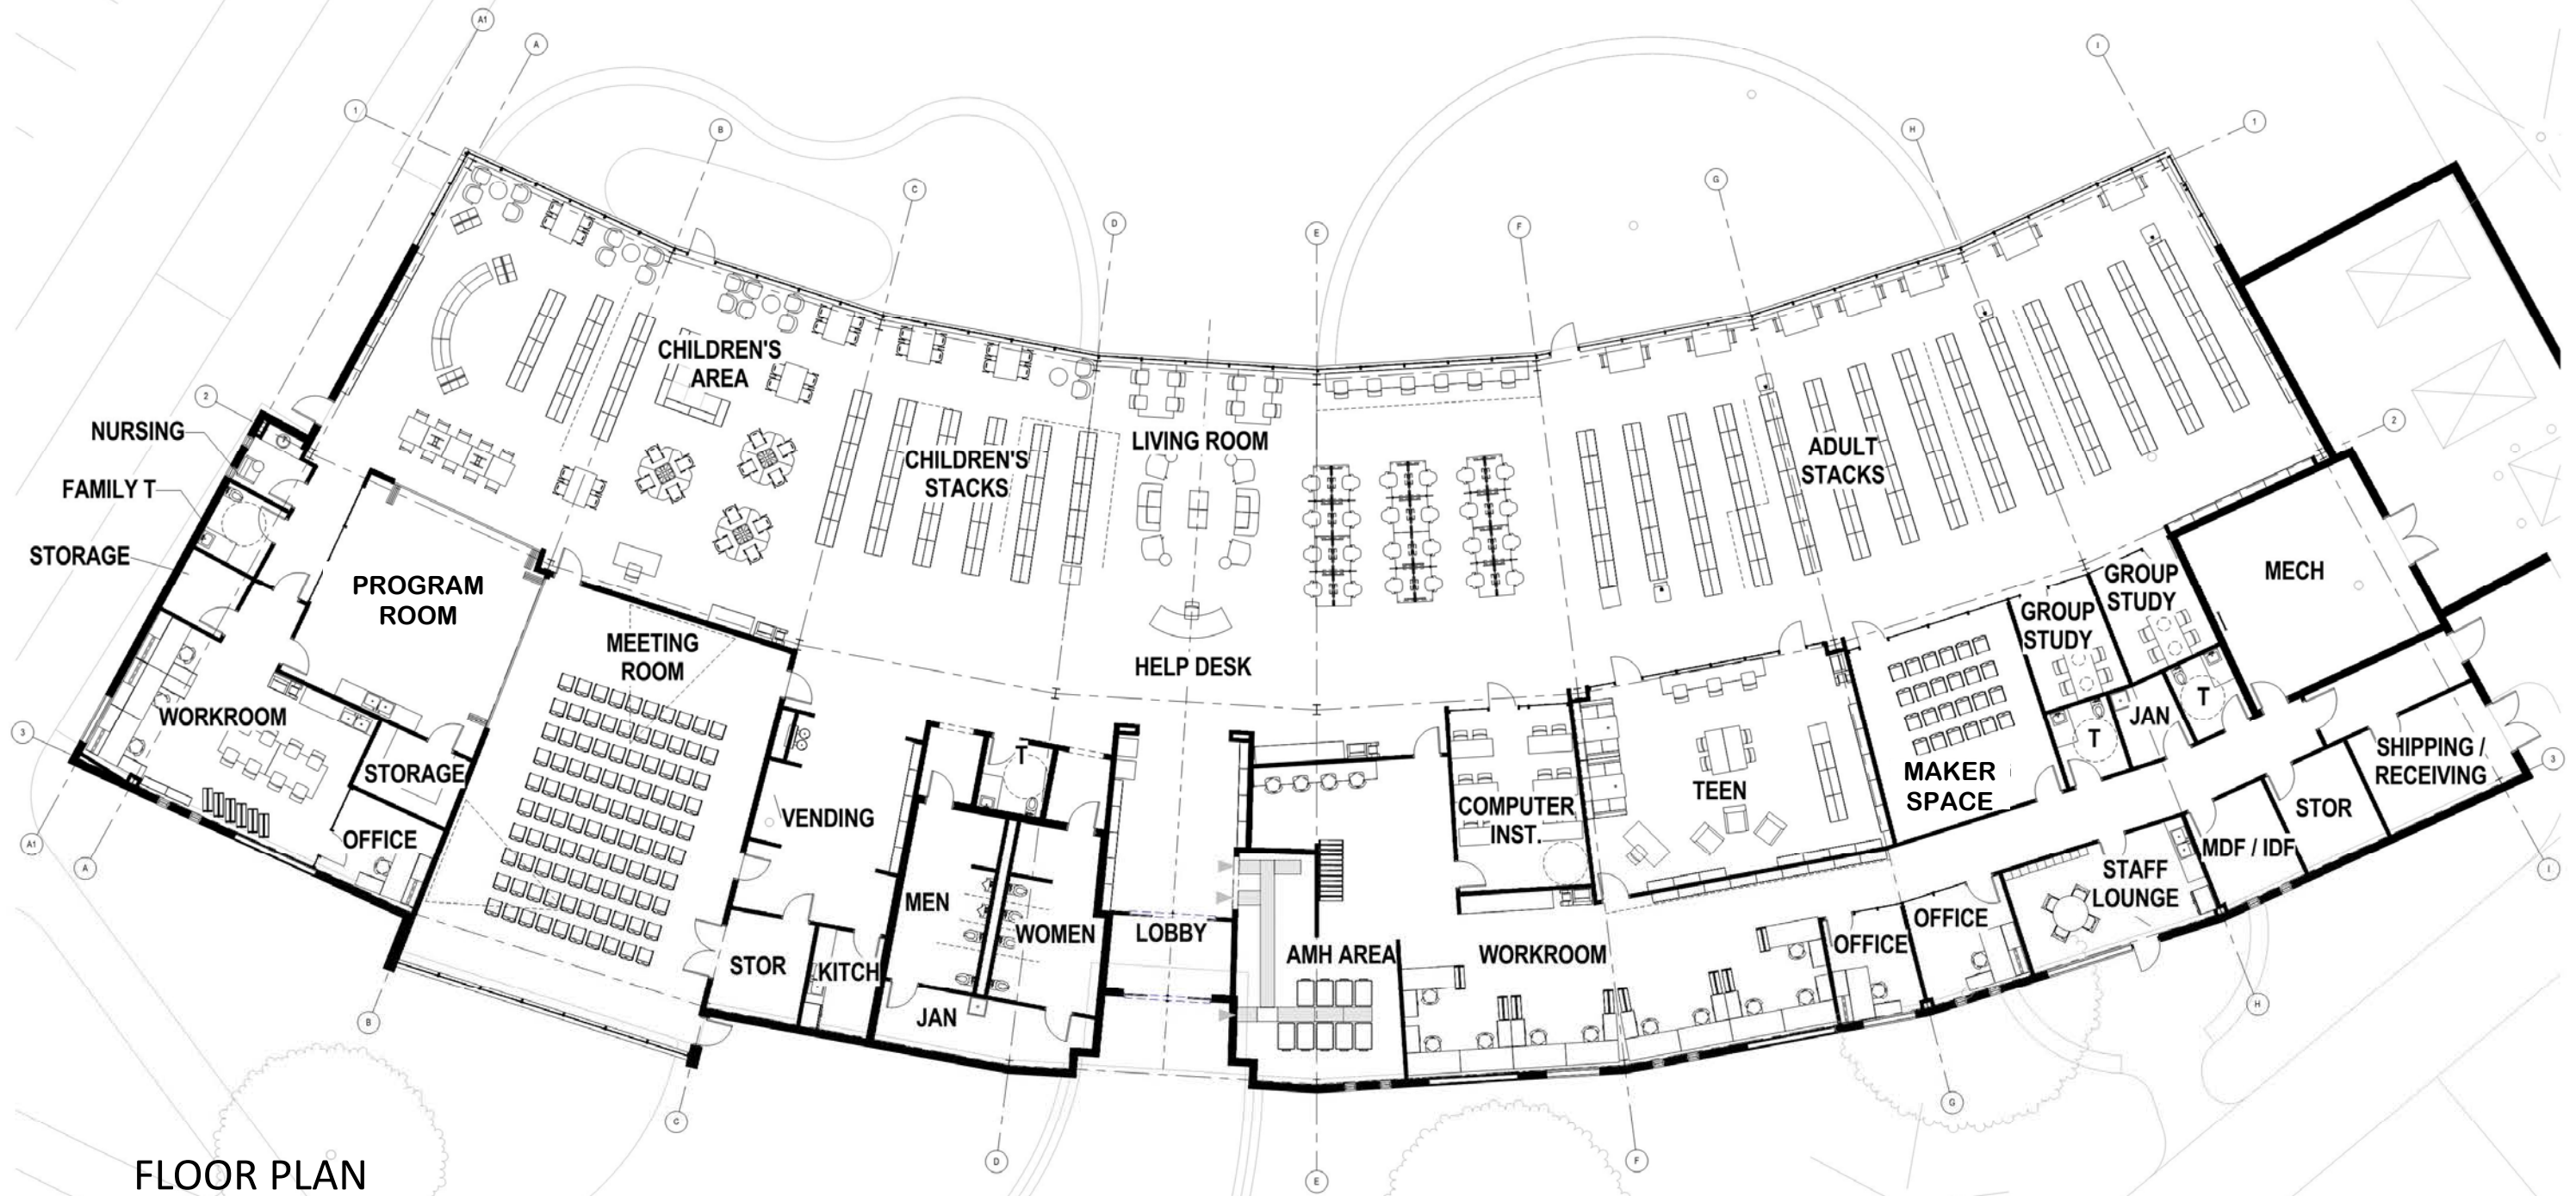

FLOOR PLAN



M. B. Kahn Construction Co., Inc.
Since 1927



mcmillan | pazdan | smith
ARCHITECTURE





SW PERSPECTIVE VIEW



M. B. Kahn Construction Co., Inc.
Since 1927



mcmillan | pazdan | smith
ARCHITECTURE





ENTRANCE PERSPECTIVE



M. B. Kahn Construction Co., Inc.
Since 1927



mcmillan | pazzan | smith
ARCHITECTURE





DROP OFF AREA



M. B. Kahn Construction Co., Inc.
Since 1927



mcmillan | pazdan | smith
ARCHITECTURE





NW PERSPECTIVE




M. B. Kahn Construction Co., Inc.
Since 1927



mcmillan | pazdan | smith
ARCHITECTURE



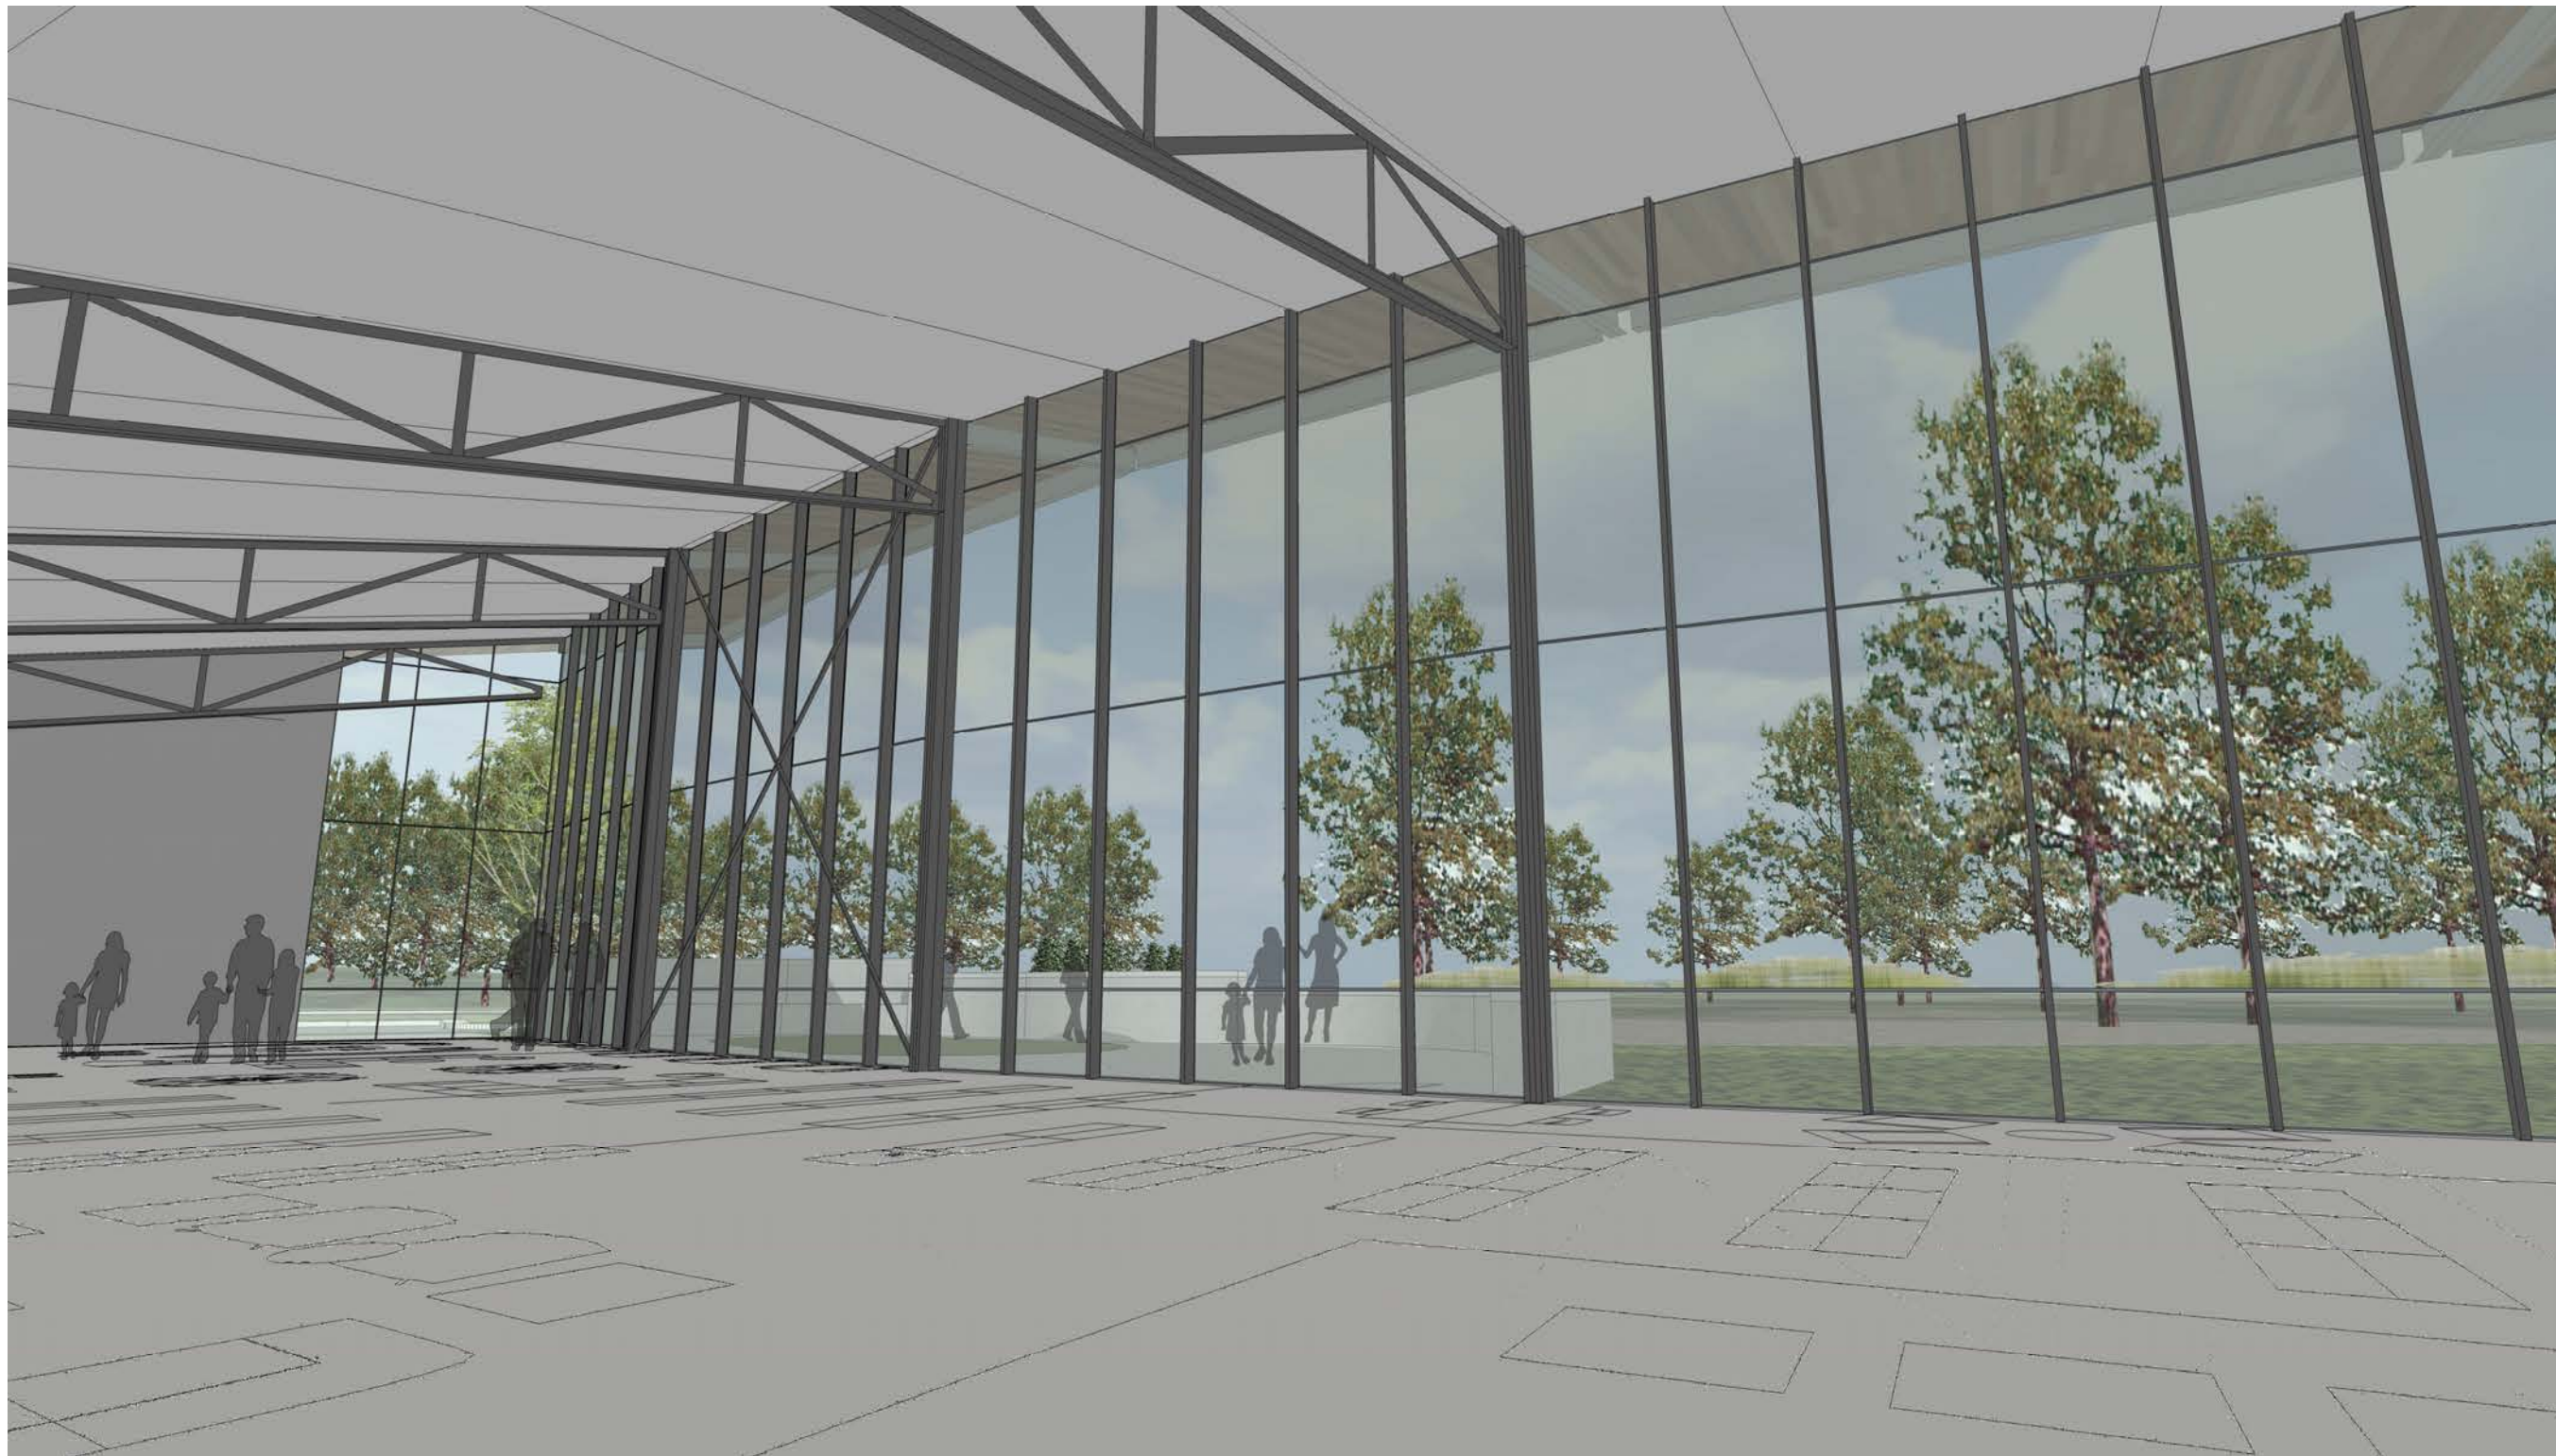

INTERIOR PERSPECTIVE




M. B. Kahn Construction Co., Inc.
Since 1927



mcmillan | pazdan | smith
ARCHITECTURE



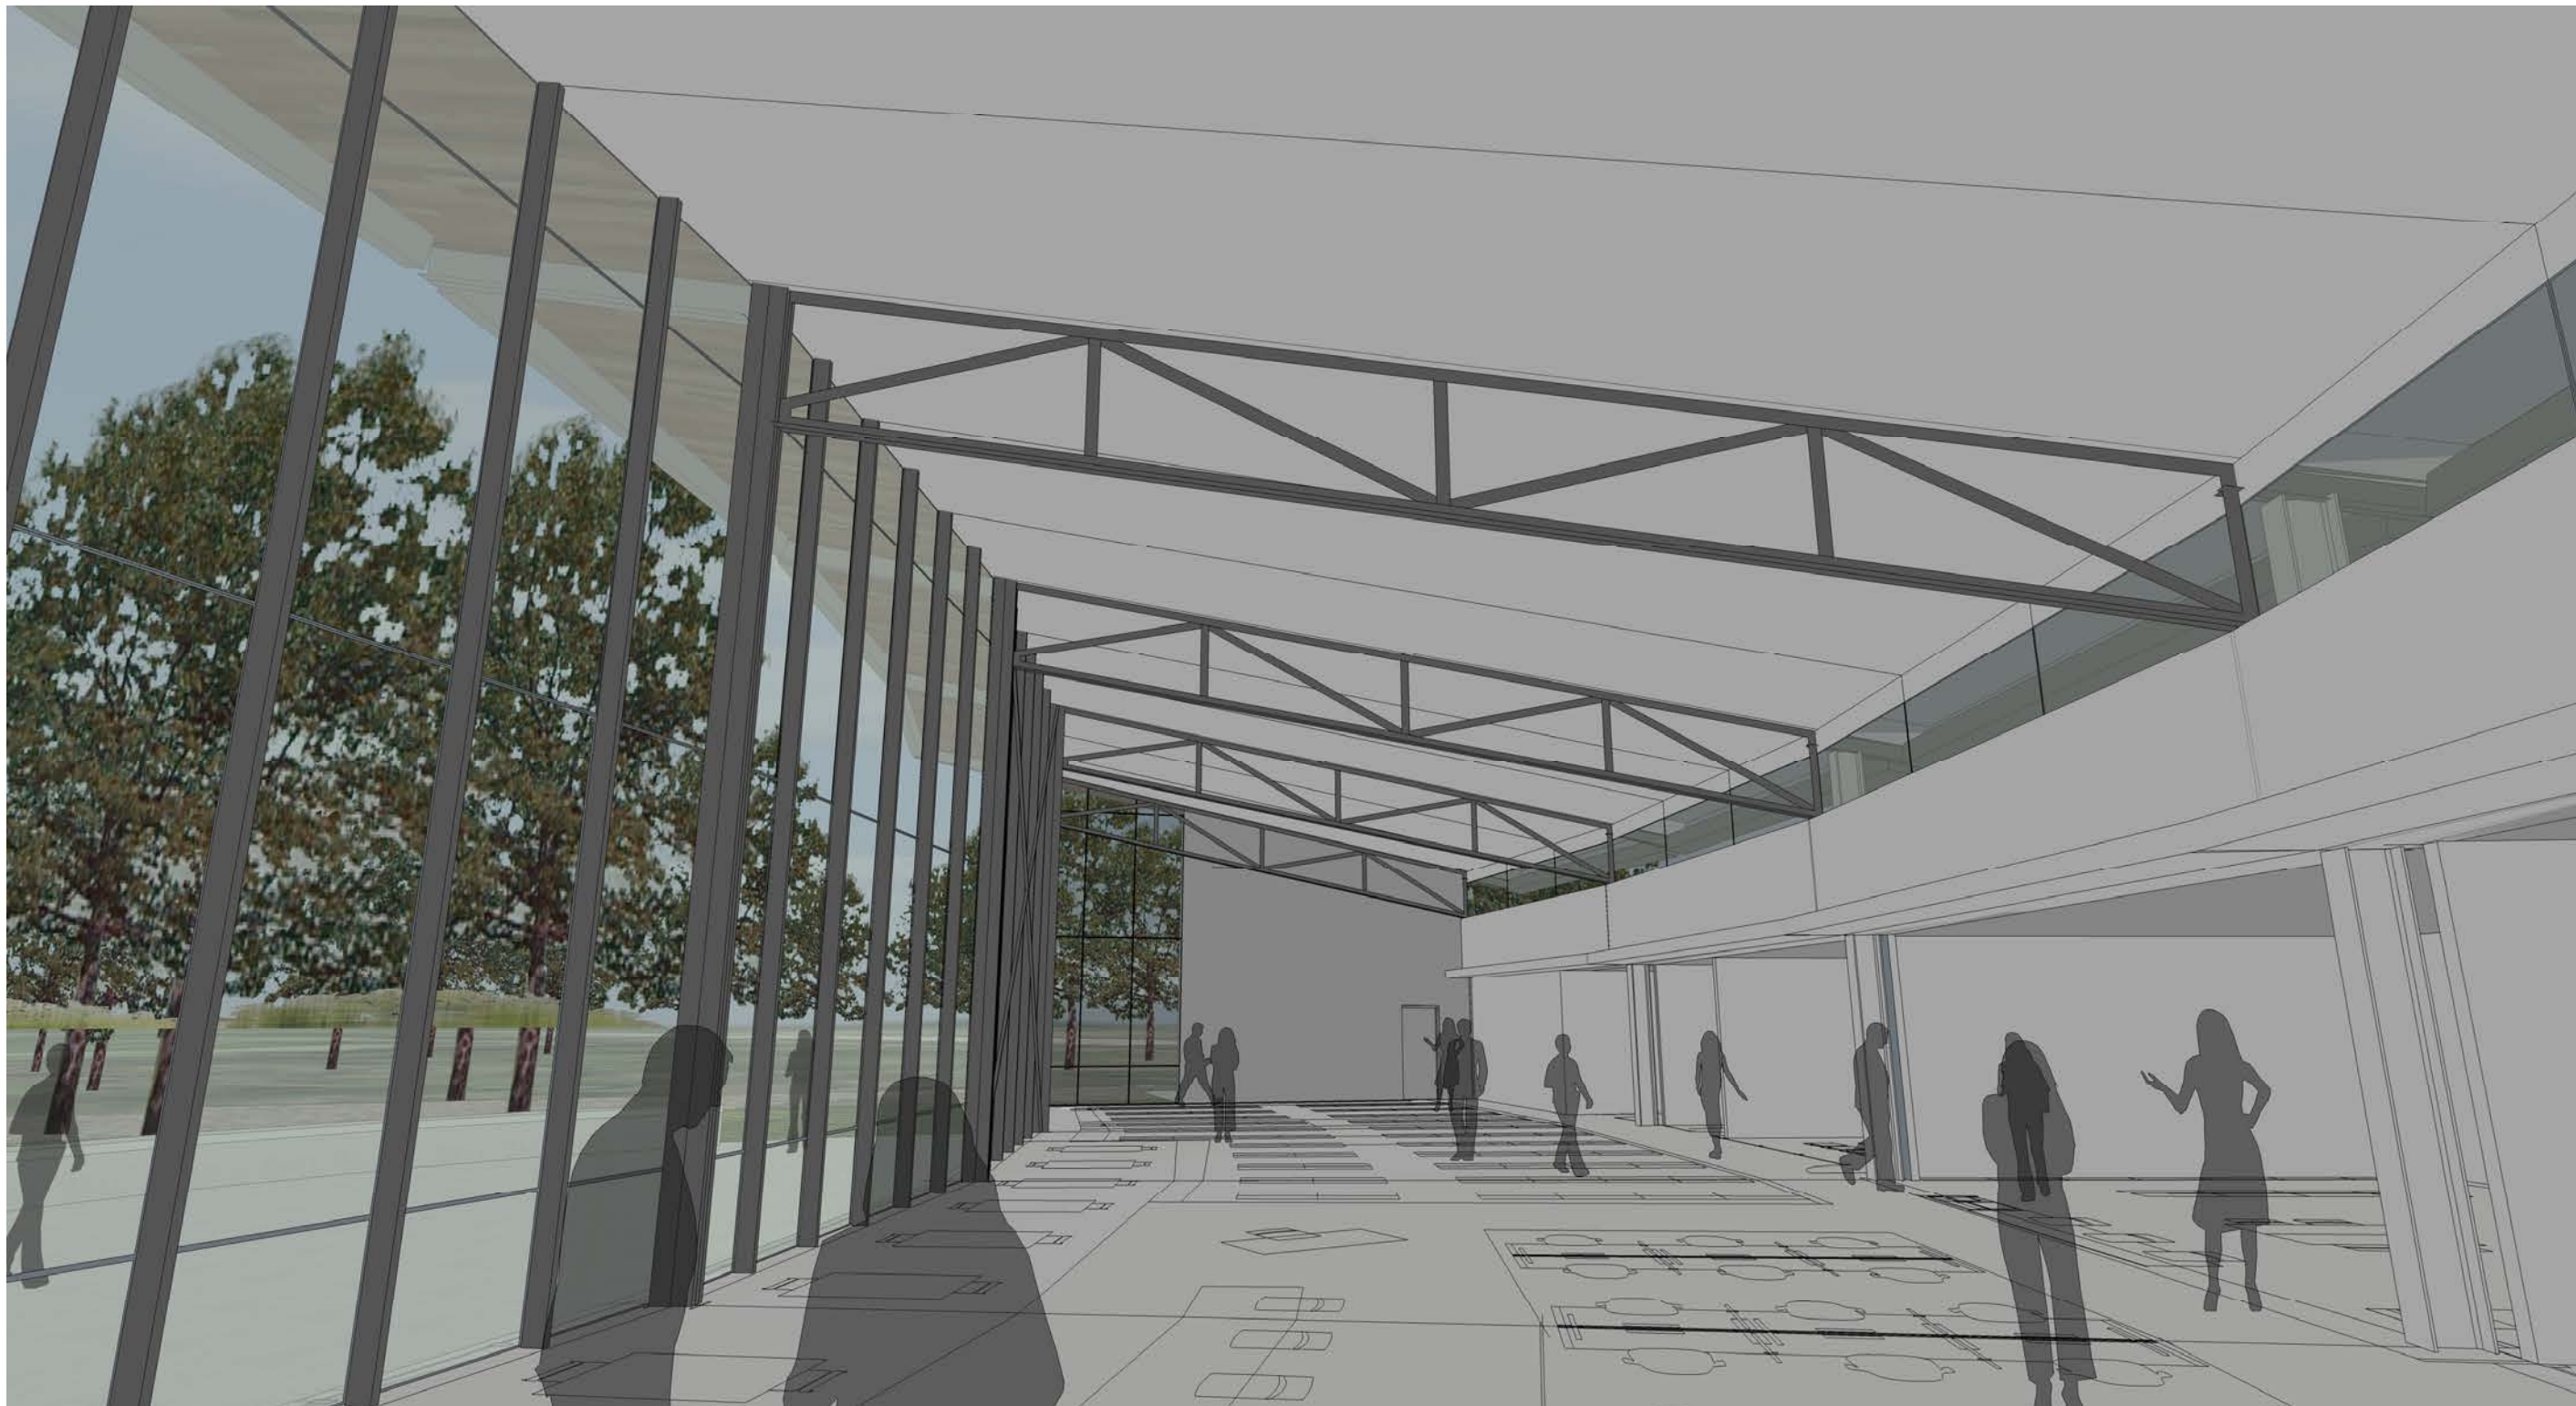

INTERIOR PERSPECTIVE



M. B. Kahn Construction Co., Inc.
Since 1927



mcmillan | pazdan | smith
ARCHITECTURE





SW PERSPECTIVE VIEW



M. B. Kahn Construction Co., Inc.
Since 1927



mcmillan | pazdan | smith
ARCHITECTURE





SW AERIAL VIEW



M. B. Kahn Construction Co., Inc.
Since 1927



mcmillan | pazdan | smith
ARCHITECTURE

